


1	PRIMARY CHAMBER
2	SECONDARY CHAMBER
3	PRIMARY BURNER
4	SECONDARY BURNER
5	COMBUSTION AIR BLOWER
6	LOAD DOOR
7	CONTROL PANEL
8	THERMOCOUPLES
9	AIR PORT CLEAN-OUT CAPS
10	STACK SECTIONS (2)
11	FUEL SERVICE LINE (BY OTHERS)
12	ELECTRICAL SERVICE (BY OTHERS)
13	LIQUID CONTROL DAM

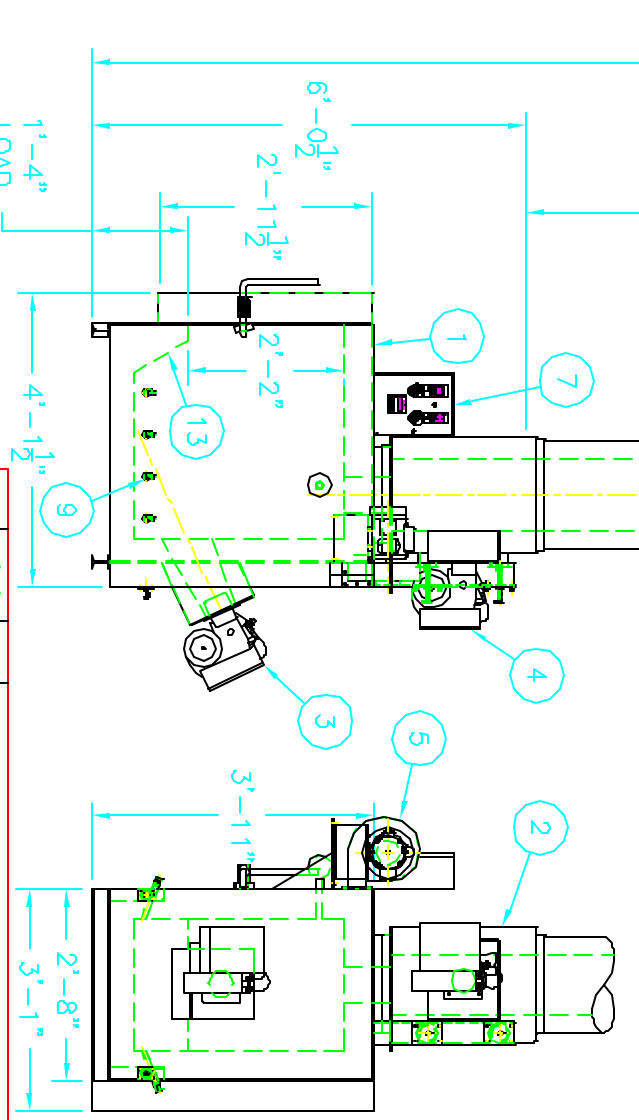

1	PRIMARY CHAMBER
2	SECONDARY CHAMBER
3	PRIMARY BURNER
4	SECONDARY BURNER
5	COMBUSTION AIR BLOWER
6	LOAD DOOR
7	CONTROL PANEL
8	THERMOCOUPLES
9	AIR PORT CLEAN-OUT CAPS
10	STACK SECTIONS (2)
11	FUEL SERVICE LINE (BY OTHERS)
12	ELECTRICAL SERVICE (BY OTHERS)
13	LIQUID CONTROL DAM

18'-1"  
6' TYP.  
1'-6" O.D.  
1'-4"  
6'-0 1/2"  
2'-1 1/2"  
2'-2"  
4'-1 1/2"  
1'-4"  
LOAD HEIGHT

REVISION	DATE	BY	DESCRIPTION	L/B
1	01/22/02	TPS	NEW AIR CAPS, AIR SUPPLY & AFTERBURNER	

SCALE	3/8"=1'-0"
DRAWN BY	T.SRDFE
DATE	01/29/98
CHECKED BY	
TOLERANCES (UNLESS OTHERWISE SPECIFIED)	± 1/32"



ASG-2143 CHANGE C